



with **Gothic Style Windows**





with **Gothic Style Windows**





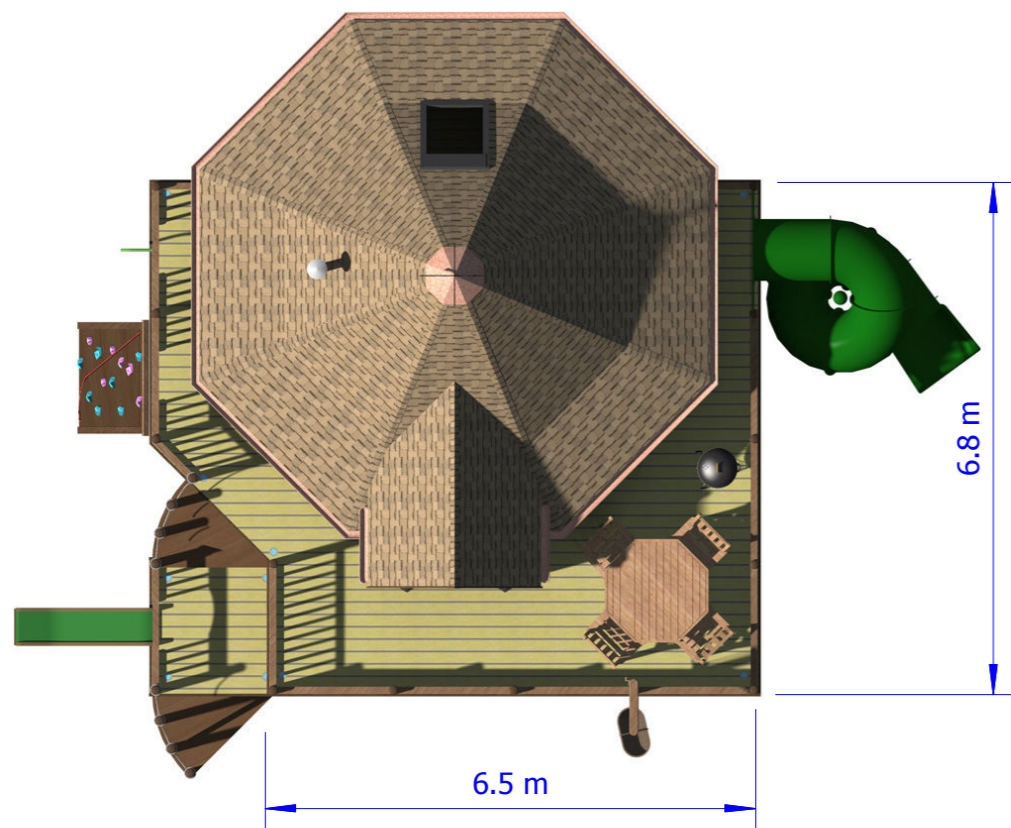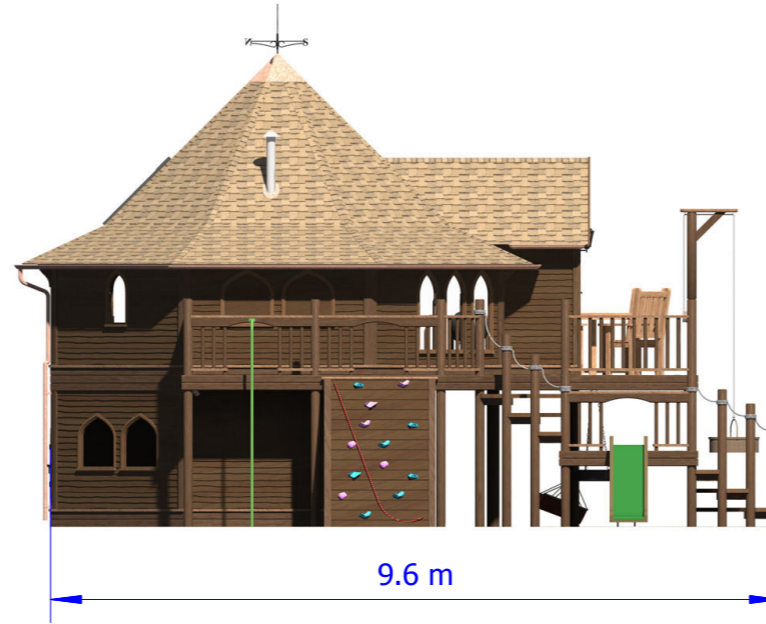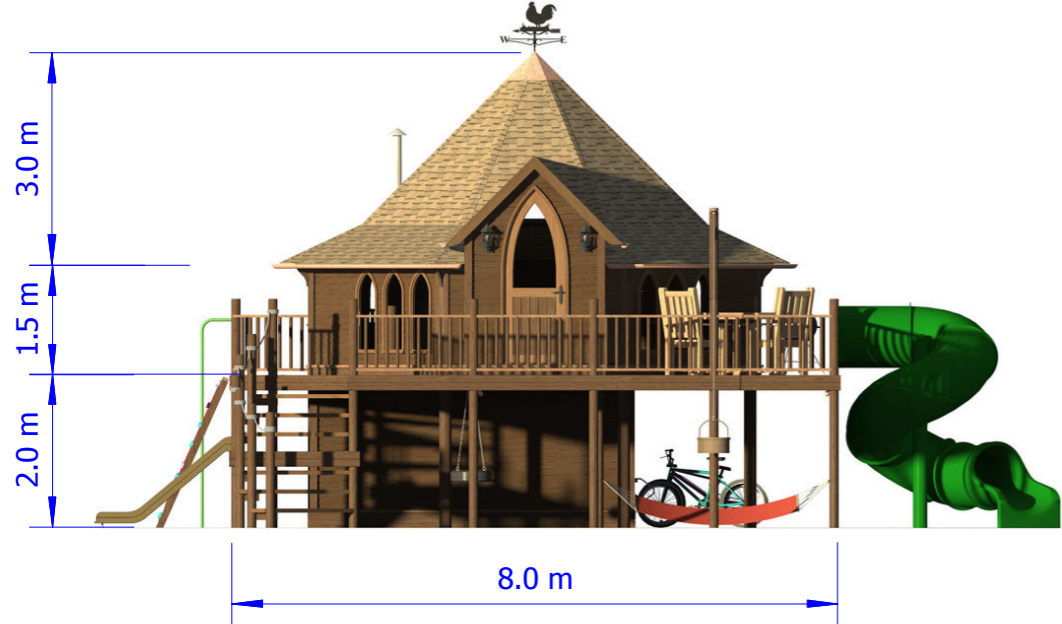

Plan Scale 1:100

Internal Layout

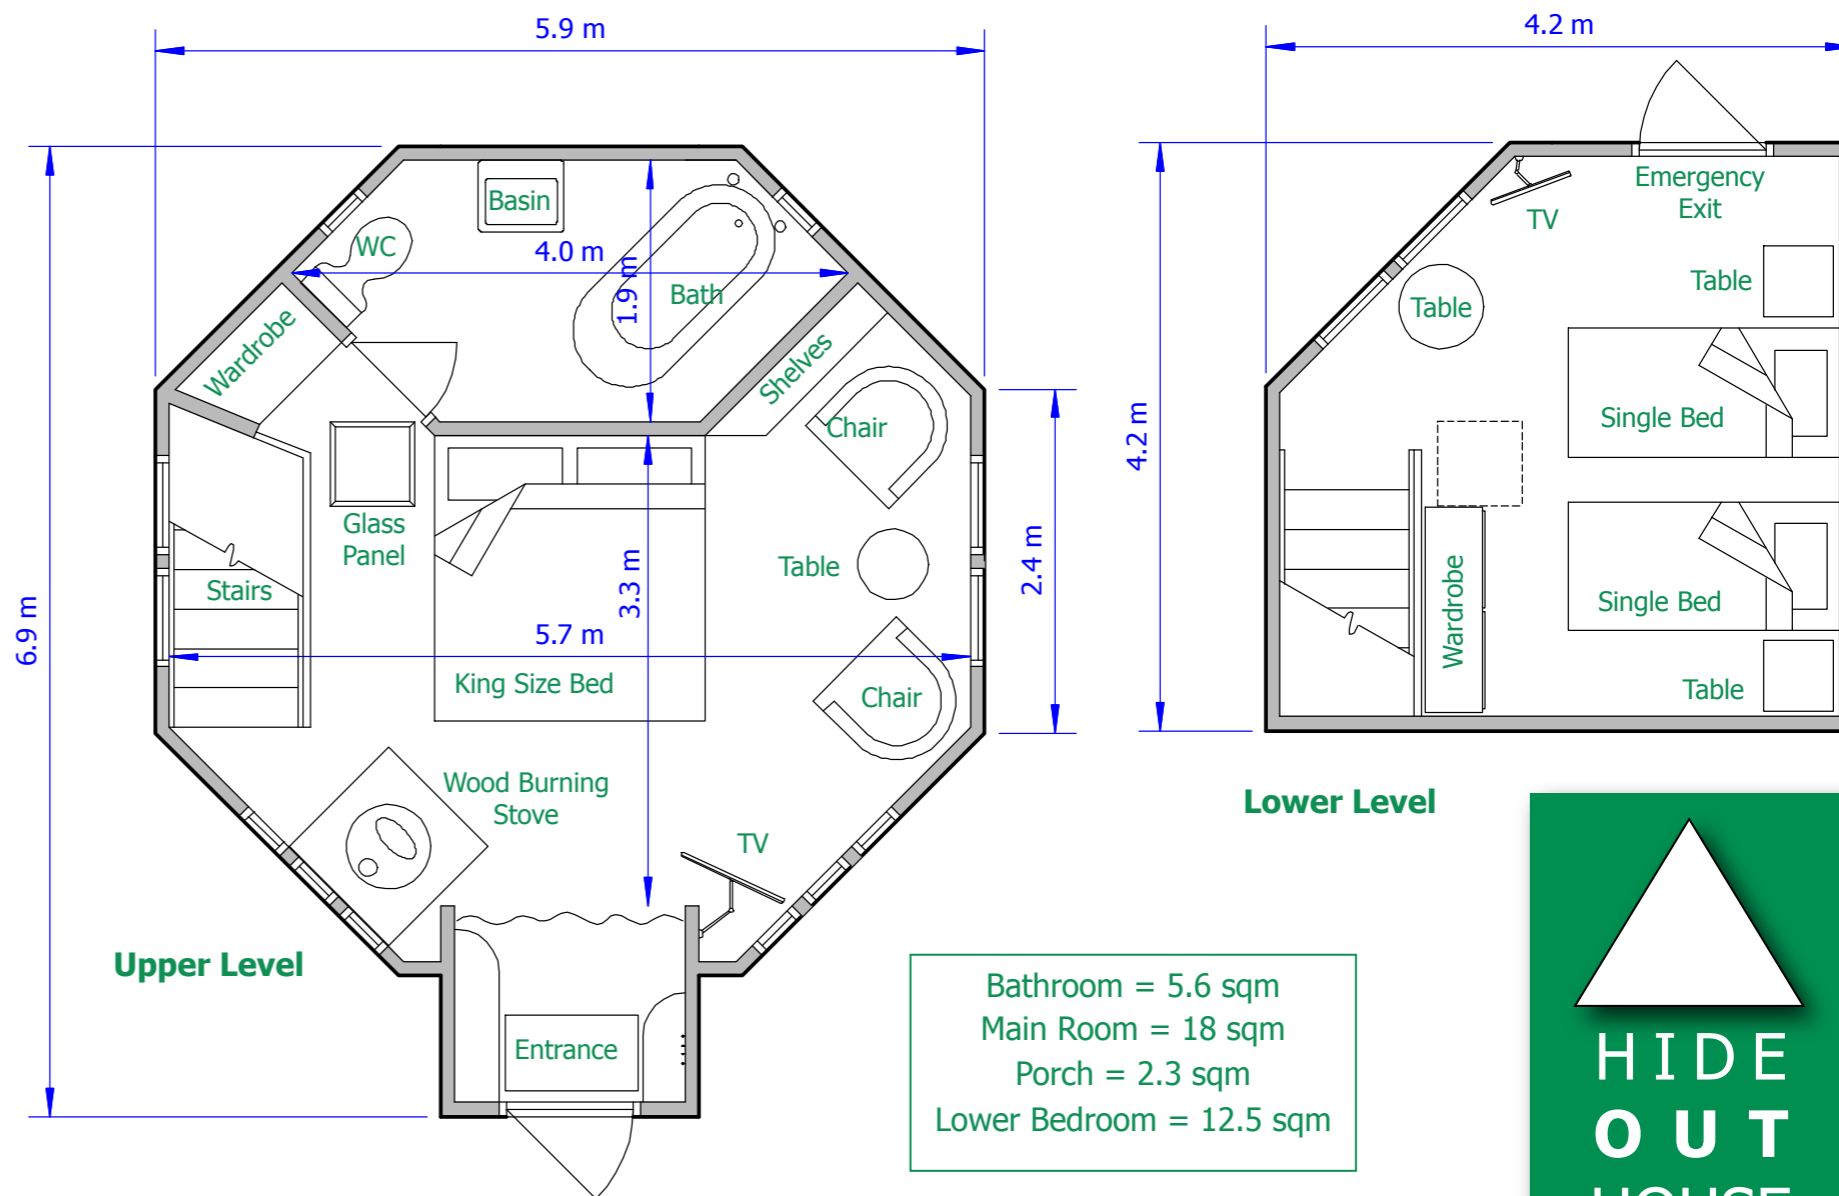

with Gothic Style Windows

