

Nordic Room Garden Studio Overview of Construction

Refer to details for Roof, wall and floor specifications



Nordic Room Garden Studio Wall Construction

Plastic vapour control layer

16mm T&G boarding as alternative
internal finish

12mm chipboard

Cold bridge Strips of Kingspan insulation
25mm x width of frame at all frame
locations.

100mm Rockwool insulation between
frame members


95mm overall timber frame

20mm Services zone


Breather membrane

25mm x 44mm timber battens
creating a 25mm air-gap

25mm curved profile spruce cladding

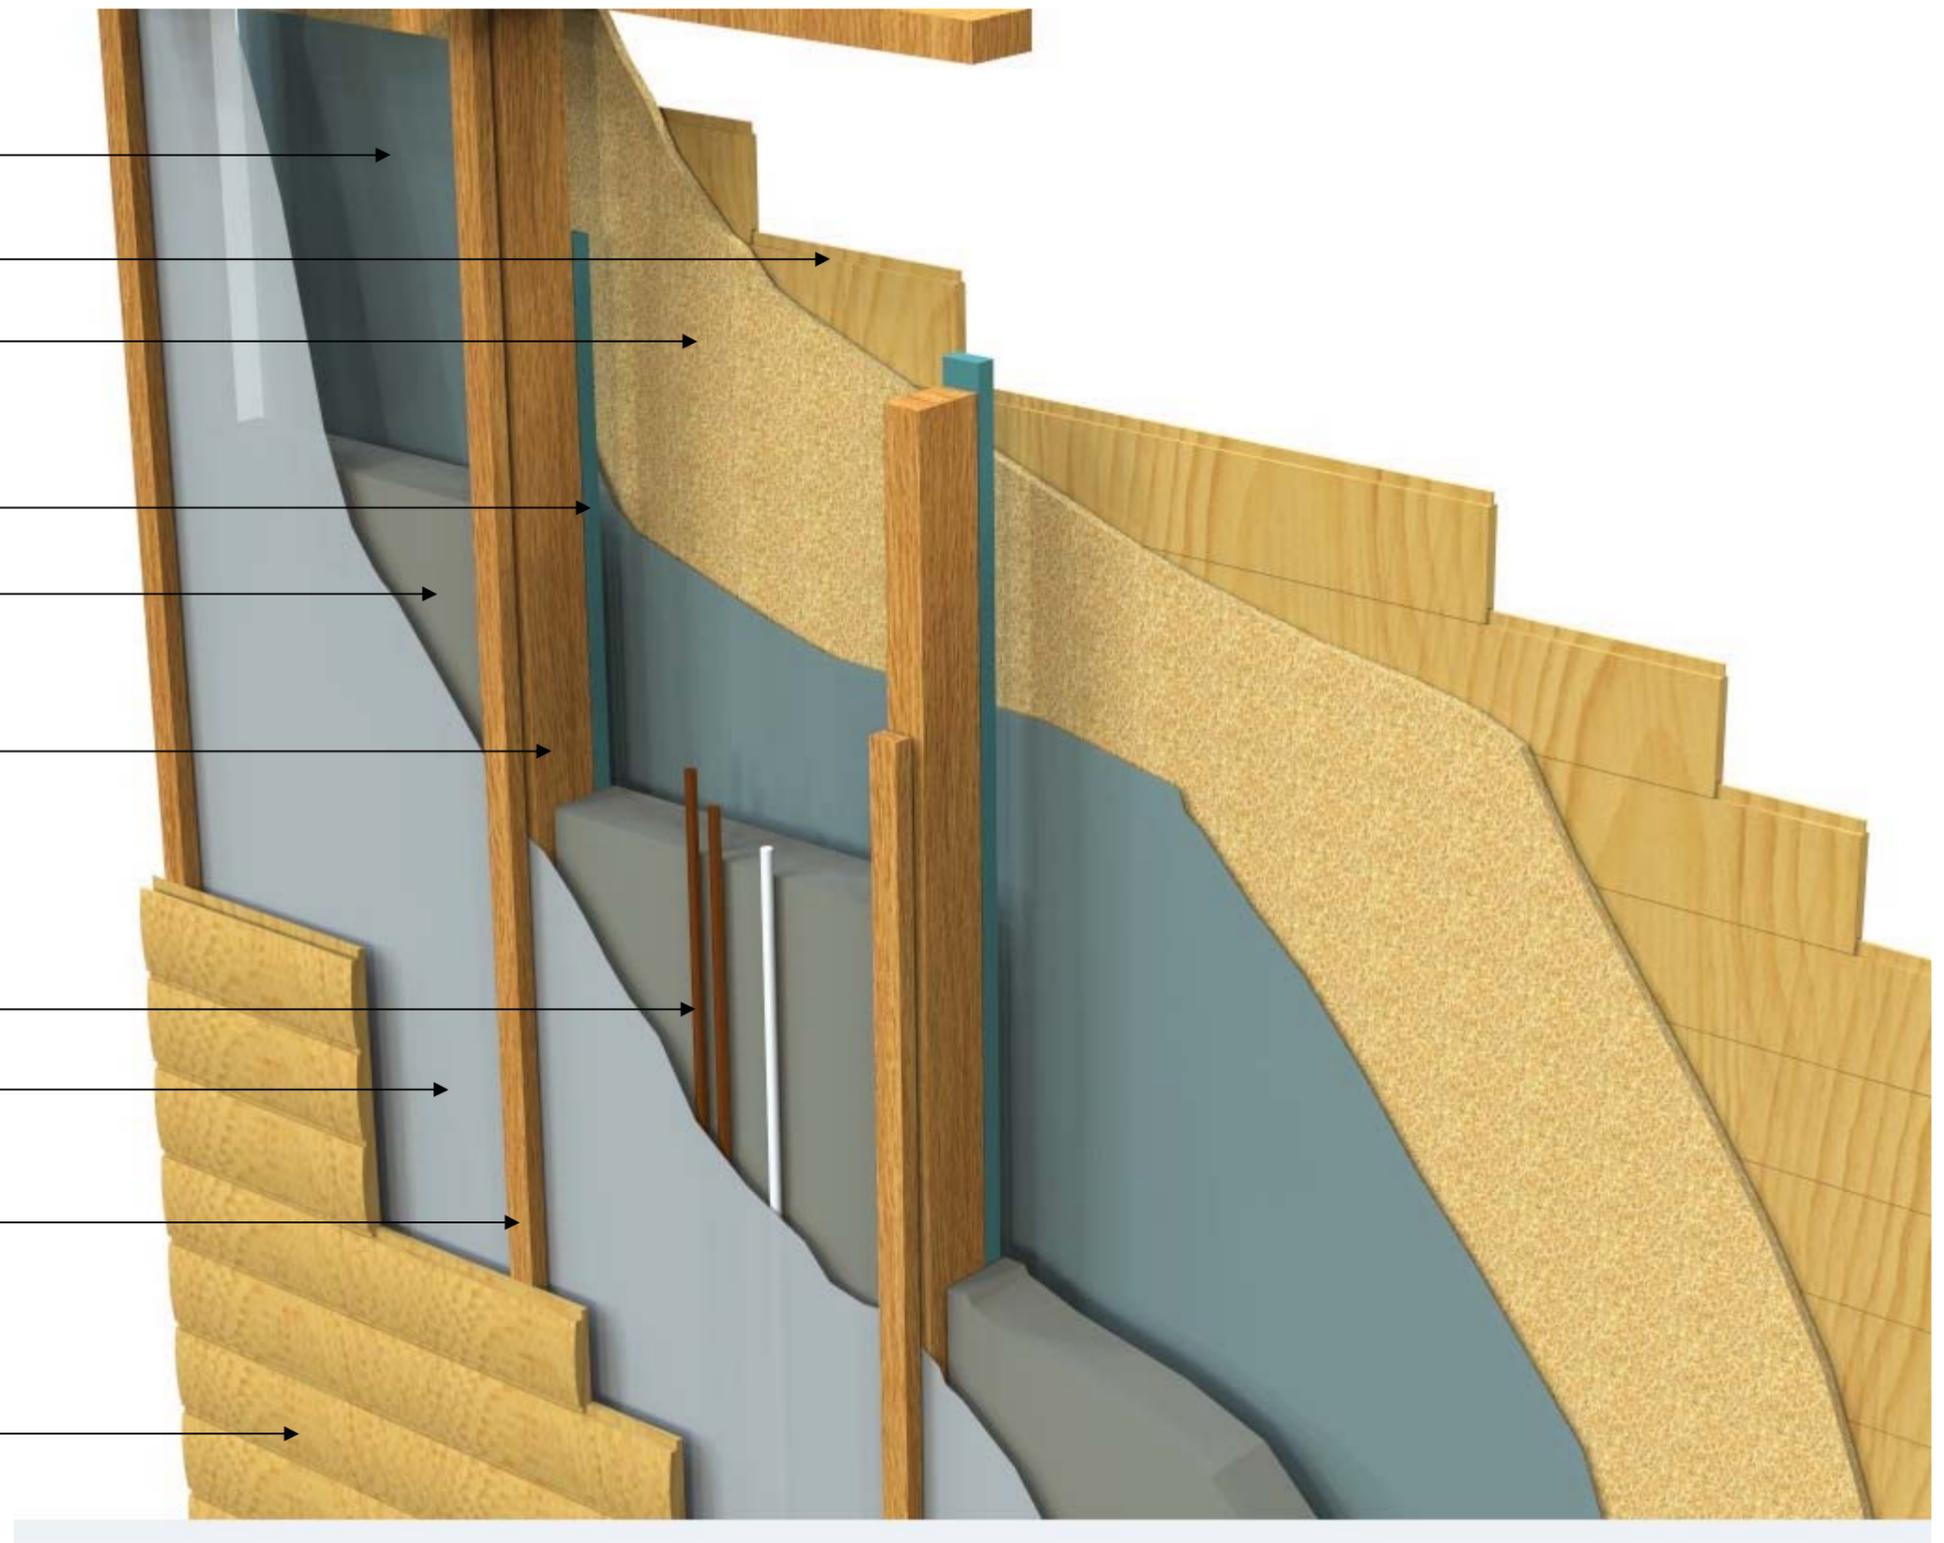

Nordic Room Garden Studio
Roof Construction

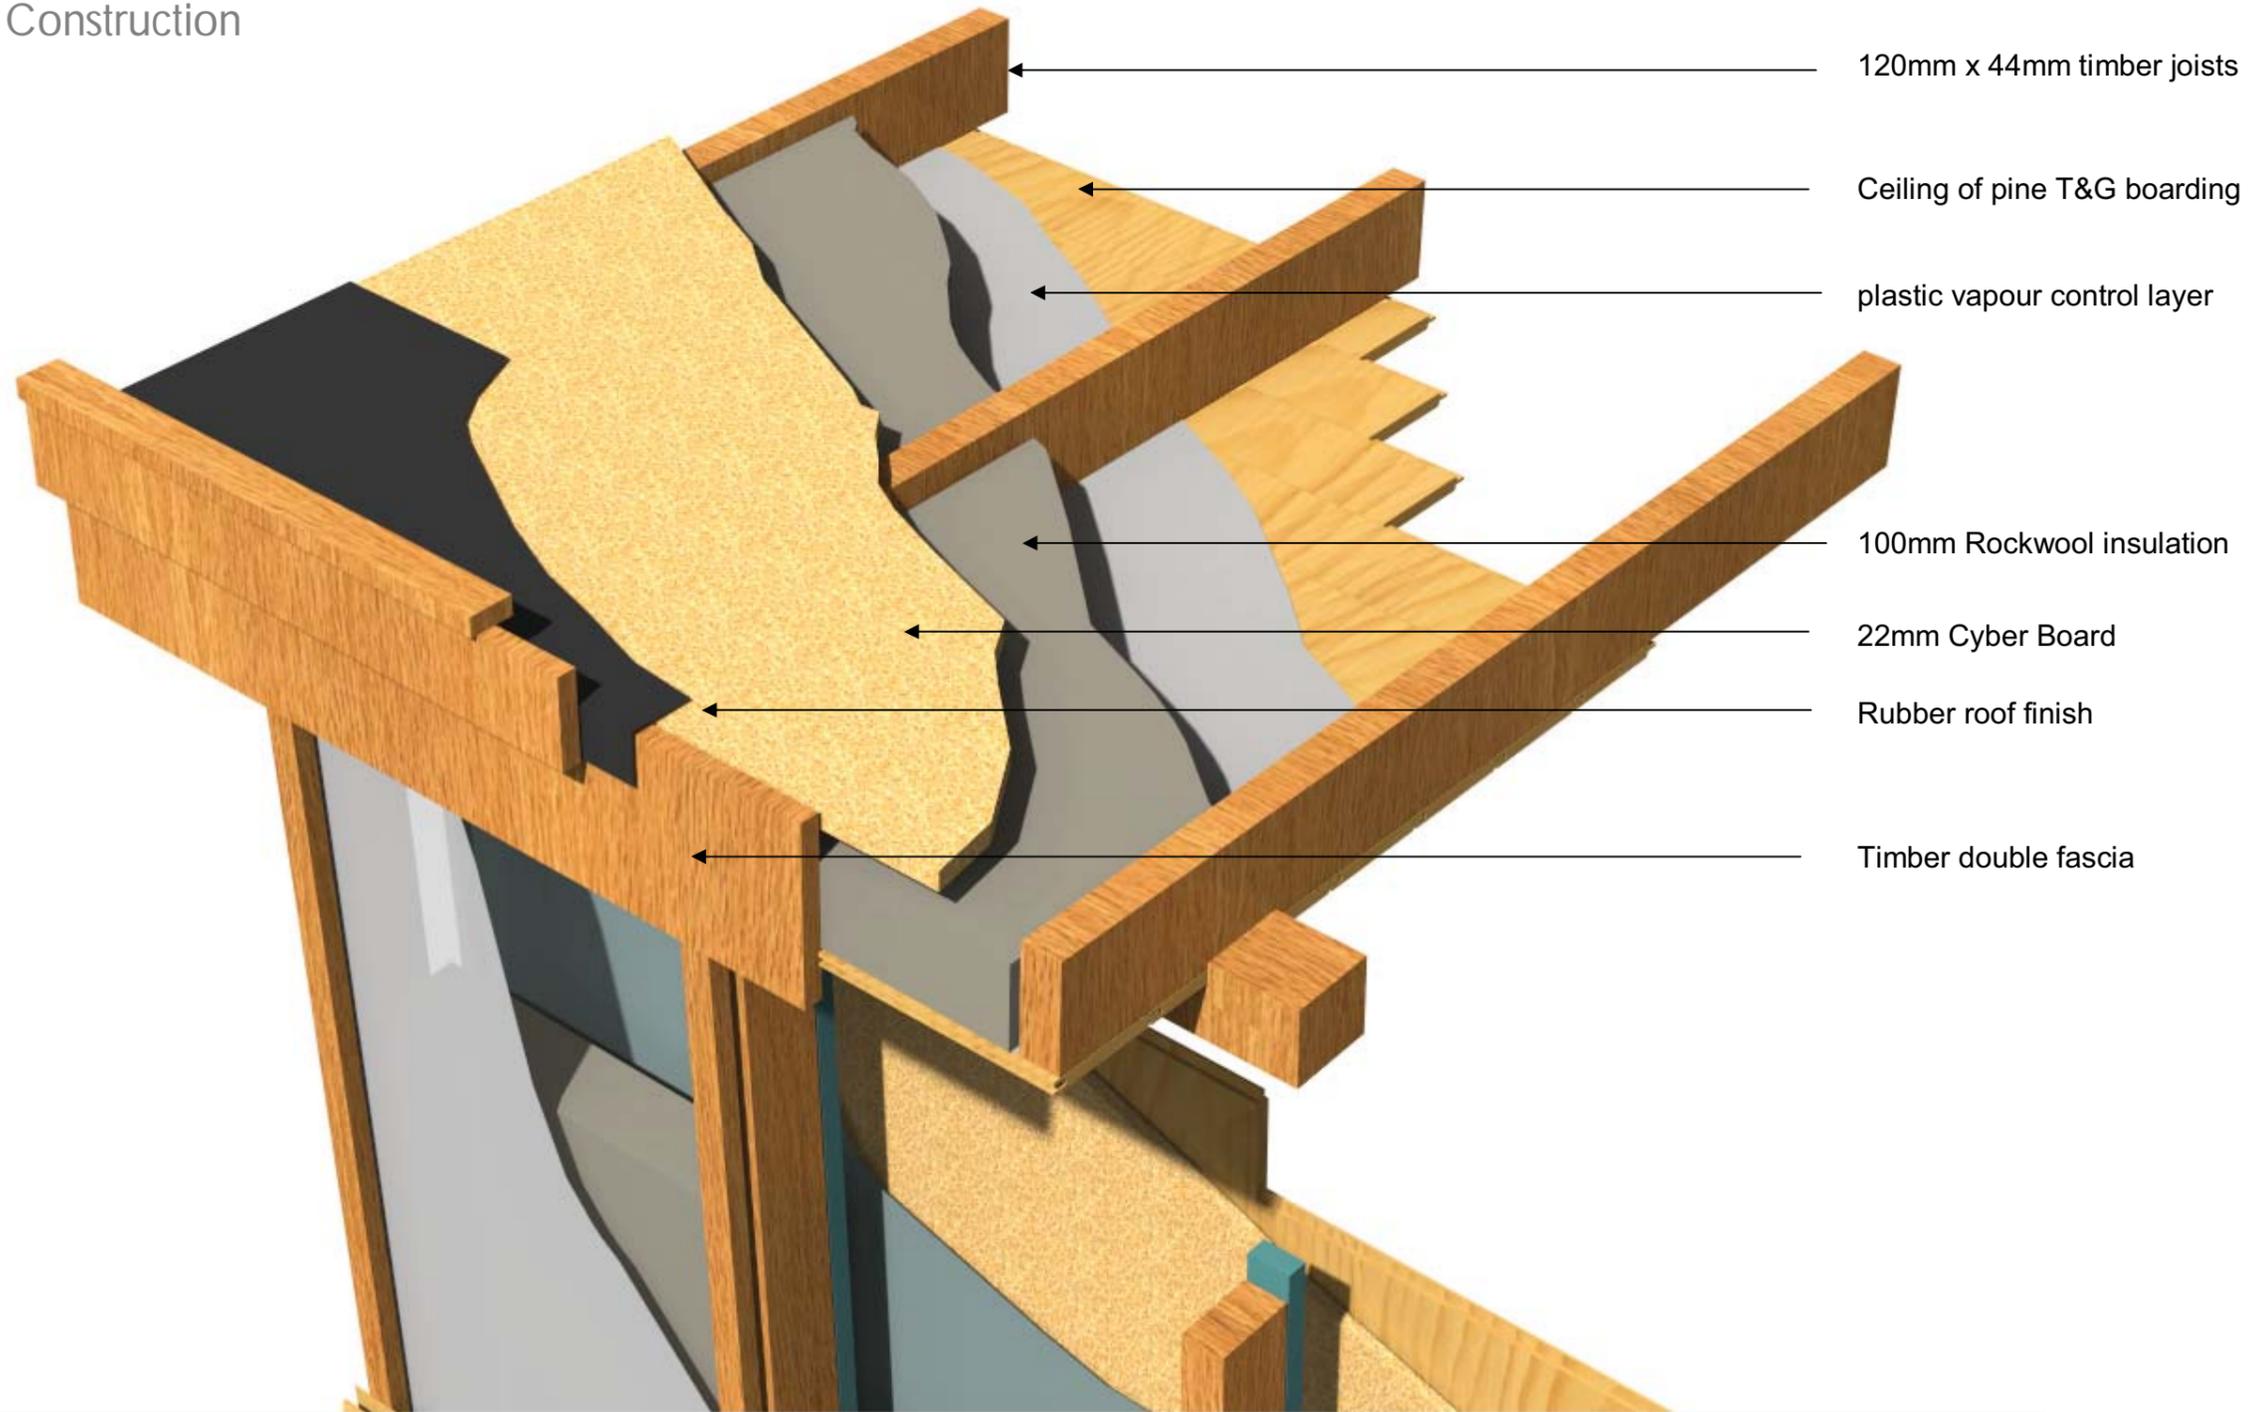

Nordic Room Garden Studio Floor Construction

