

## Nordic Room Overview of Construction

Refer to details for Roof, wall and floor specifications



## Nordic Room Wall Construction

Plastic vapour control layer

16mm T&G boarding as alternative  
internal finish

12mm chipboard

Cold bridge Strips of Kingspan insulation  
25mm x width of frame at all frame  
locations.

100mm Rockwool insulation between  
frame members


95mm overall timber frame

20mm Services zone


Breather membrane

25mm x 44mm timber battens  
creating a 25mm air-gap

25mm curved profile spruce cladding

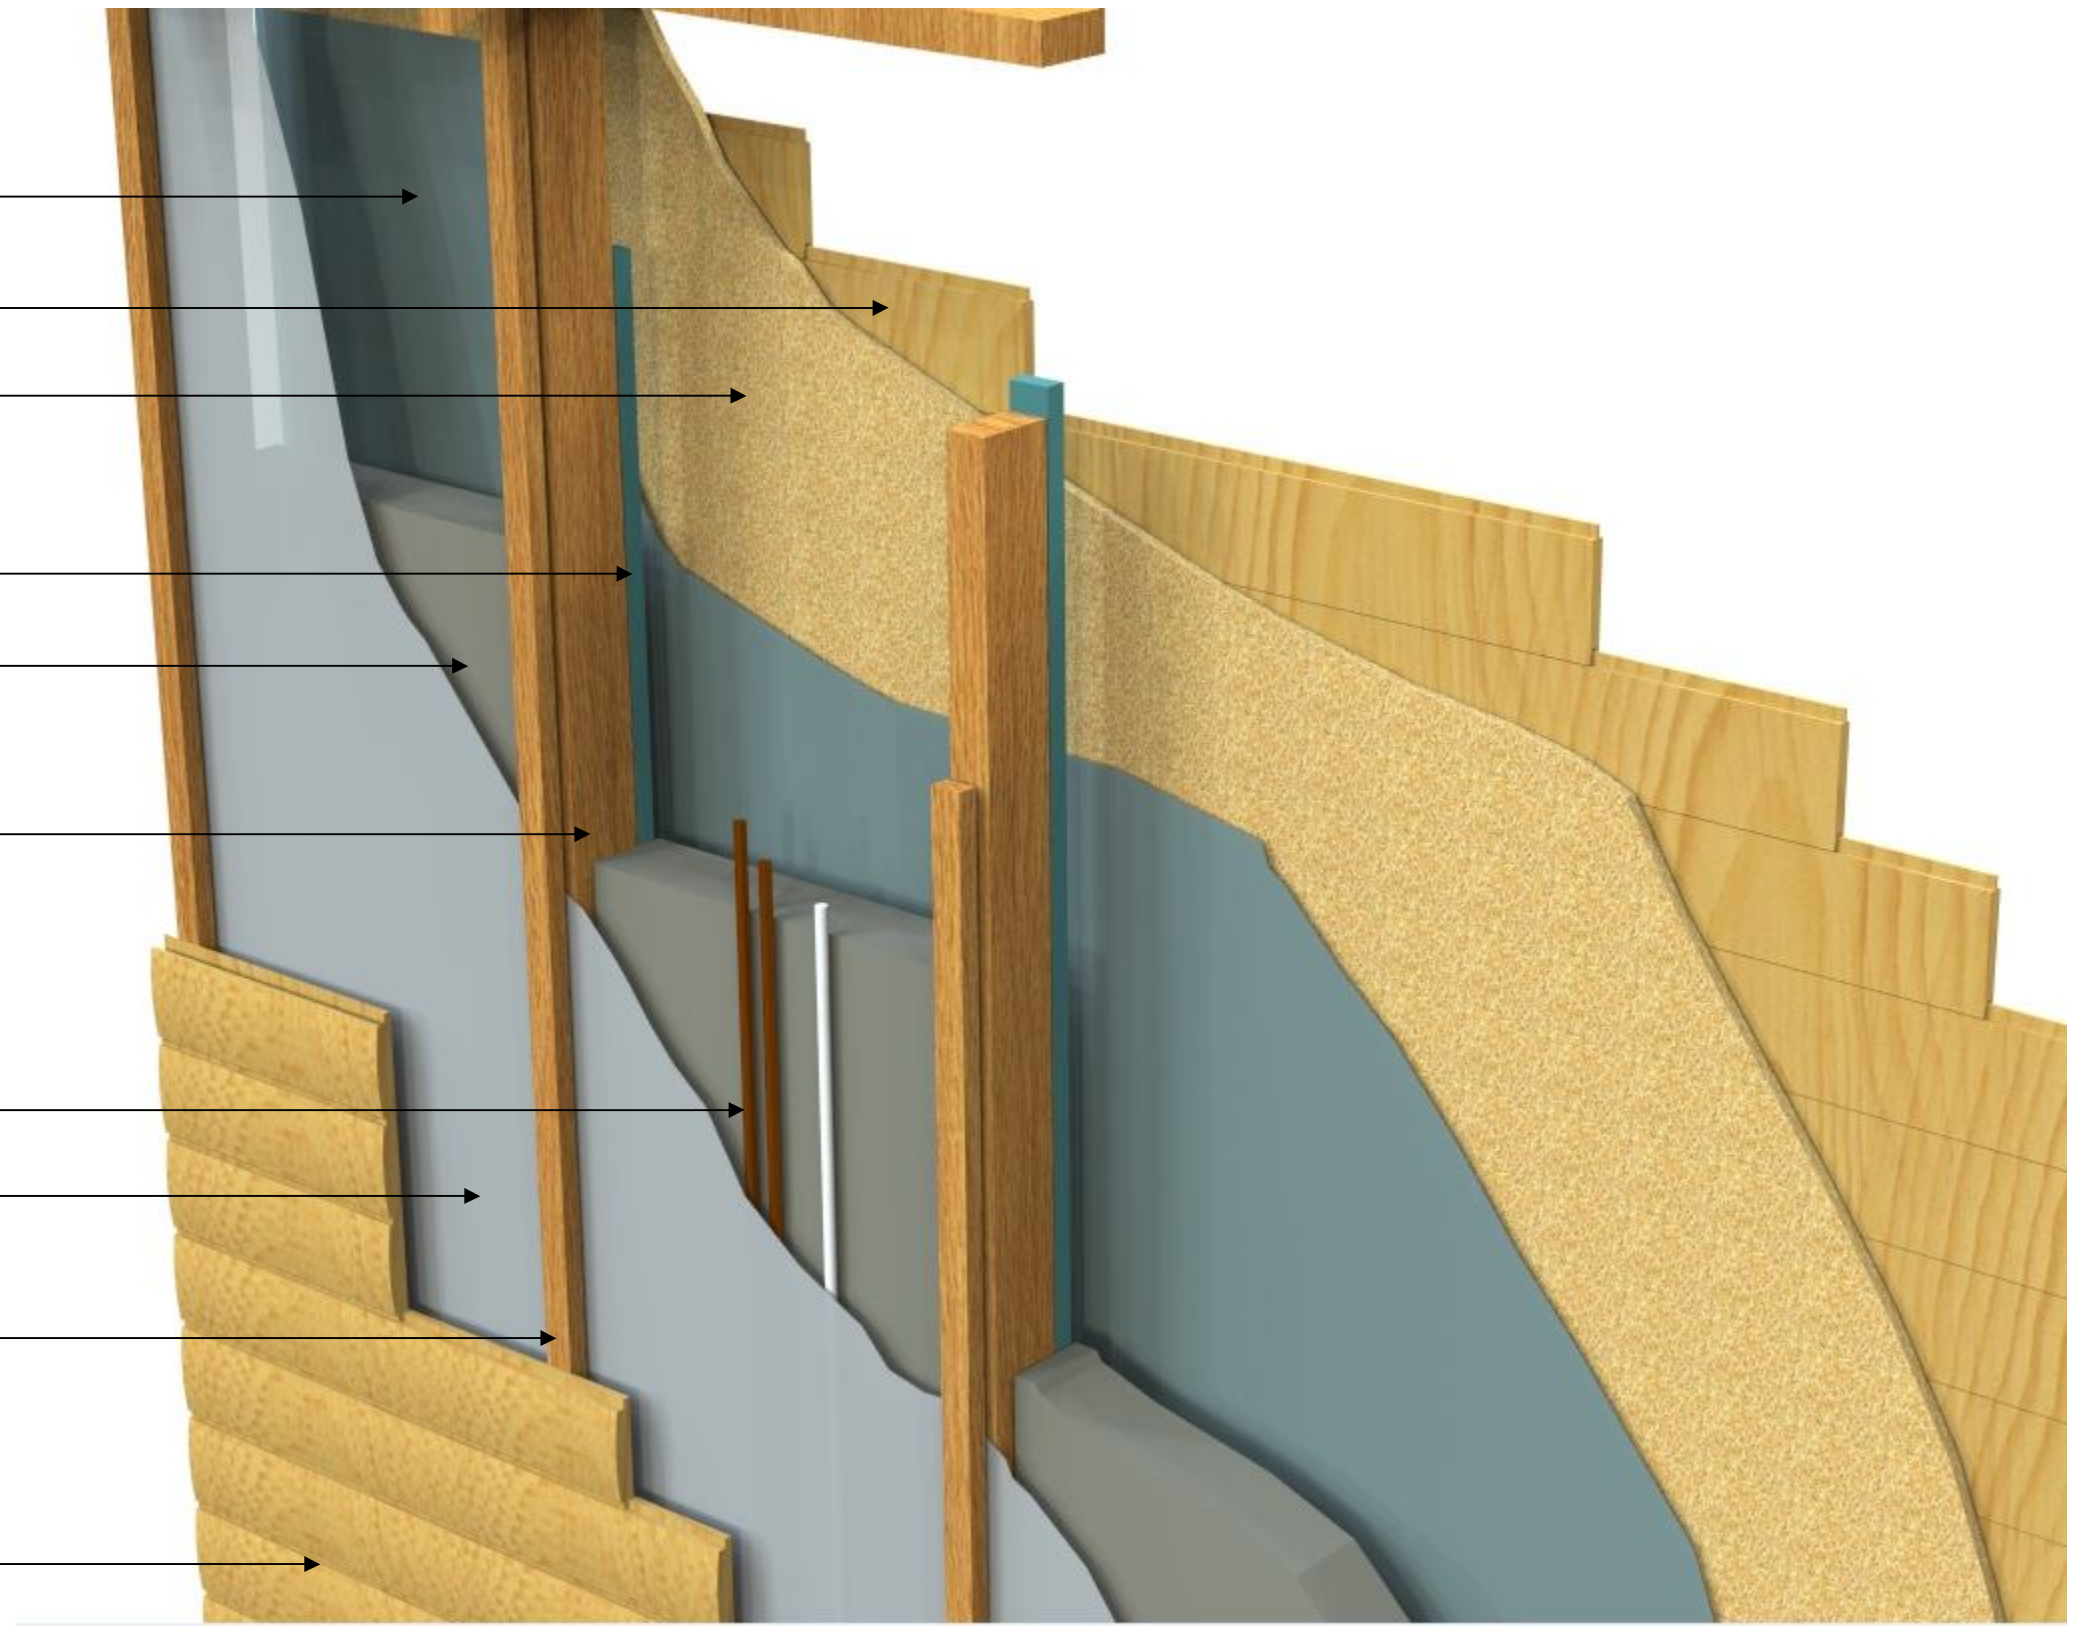

## Nordic Room Roof Construction

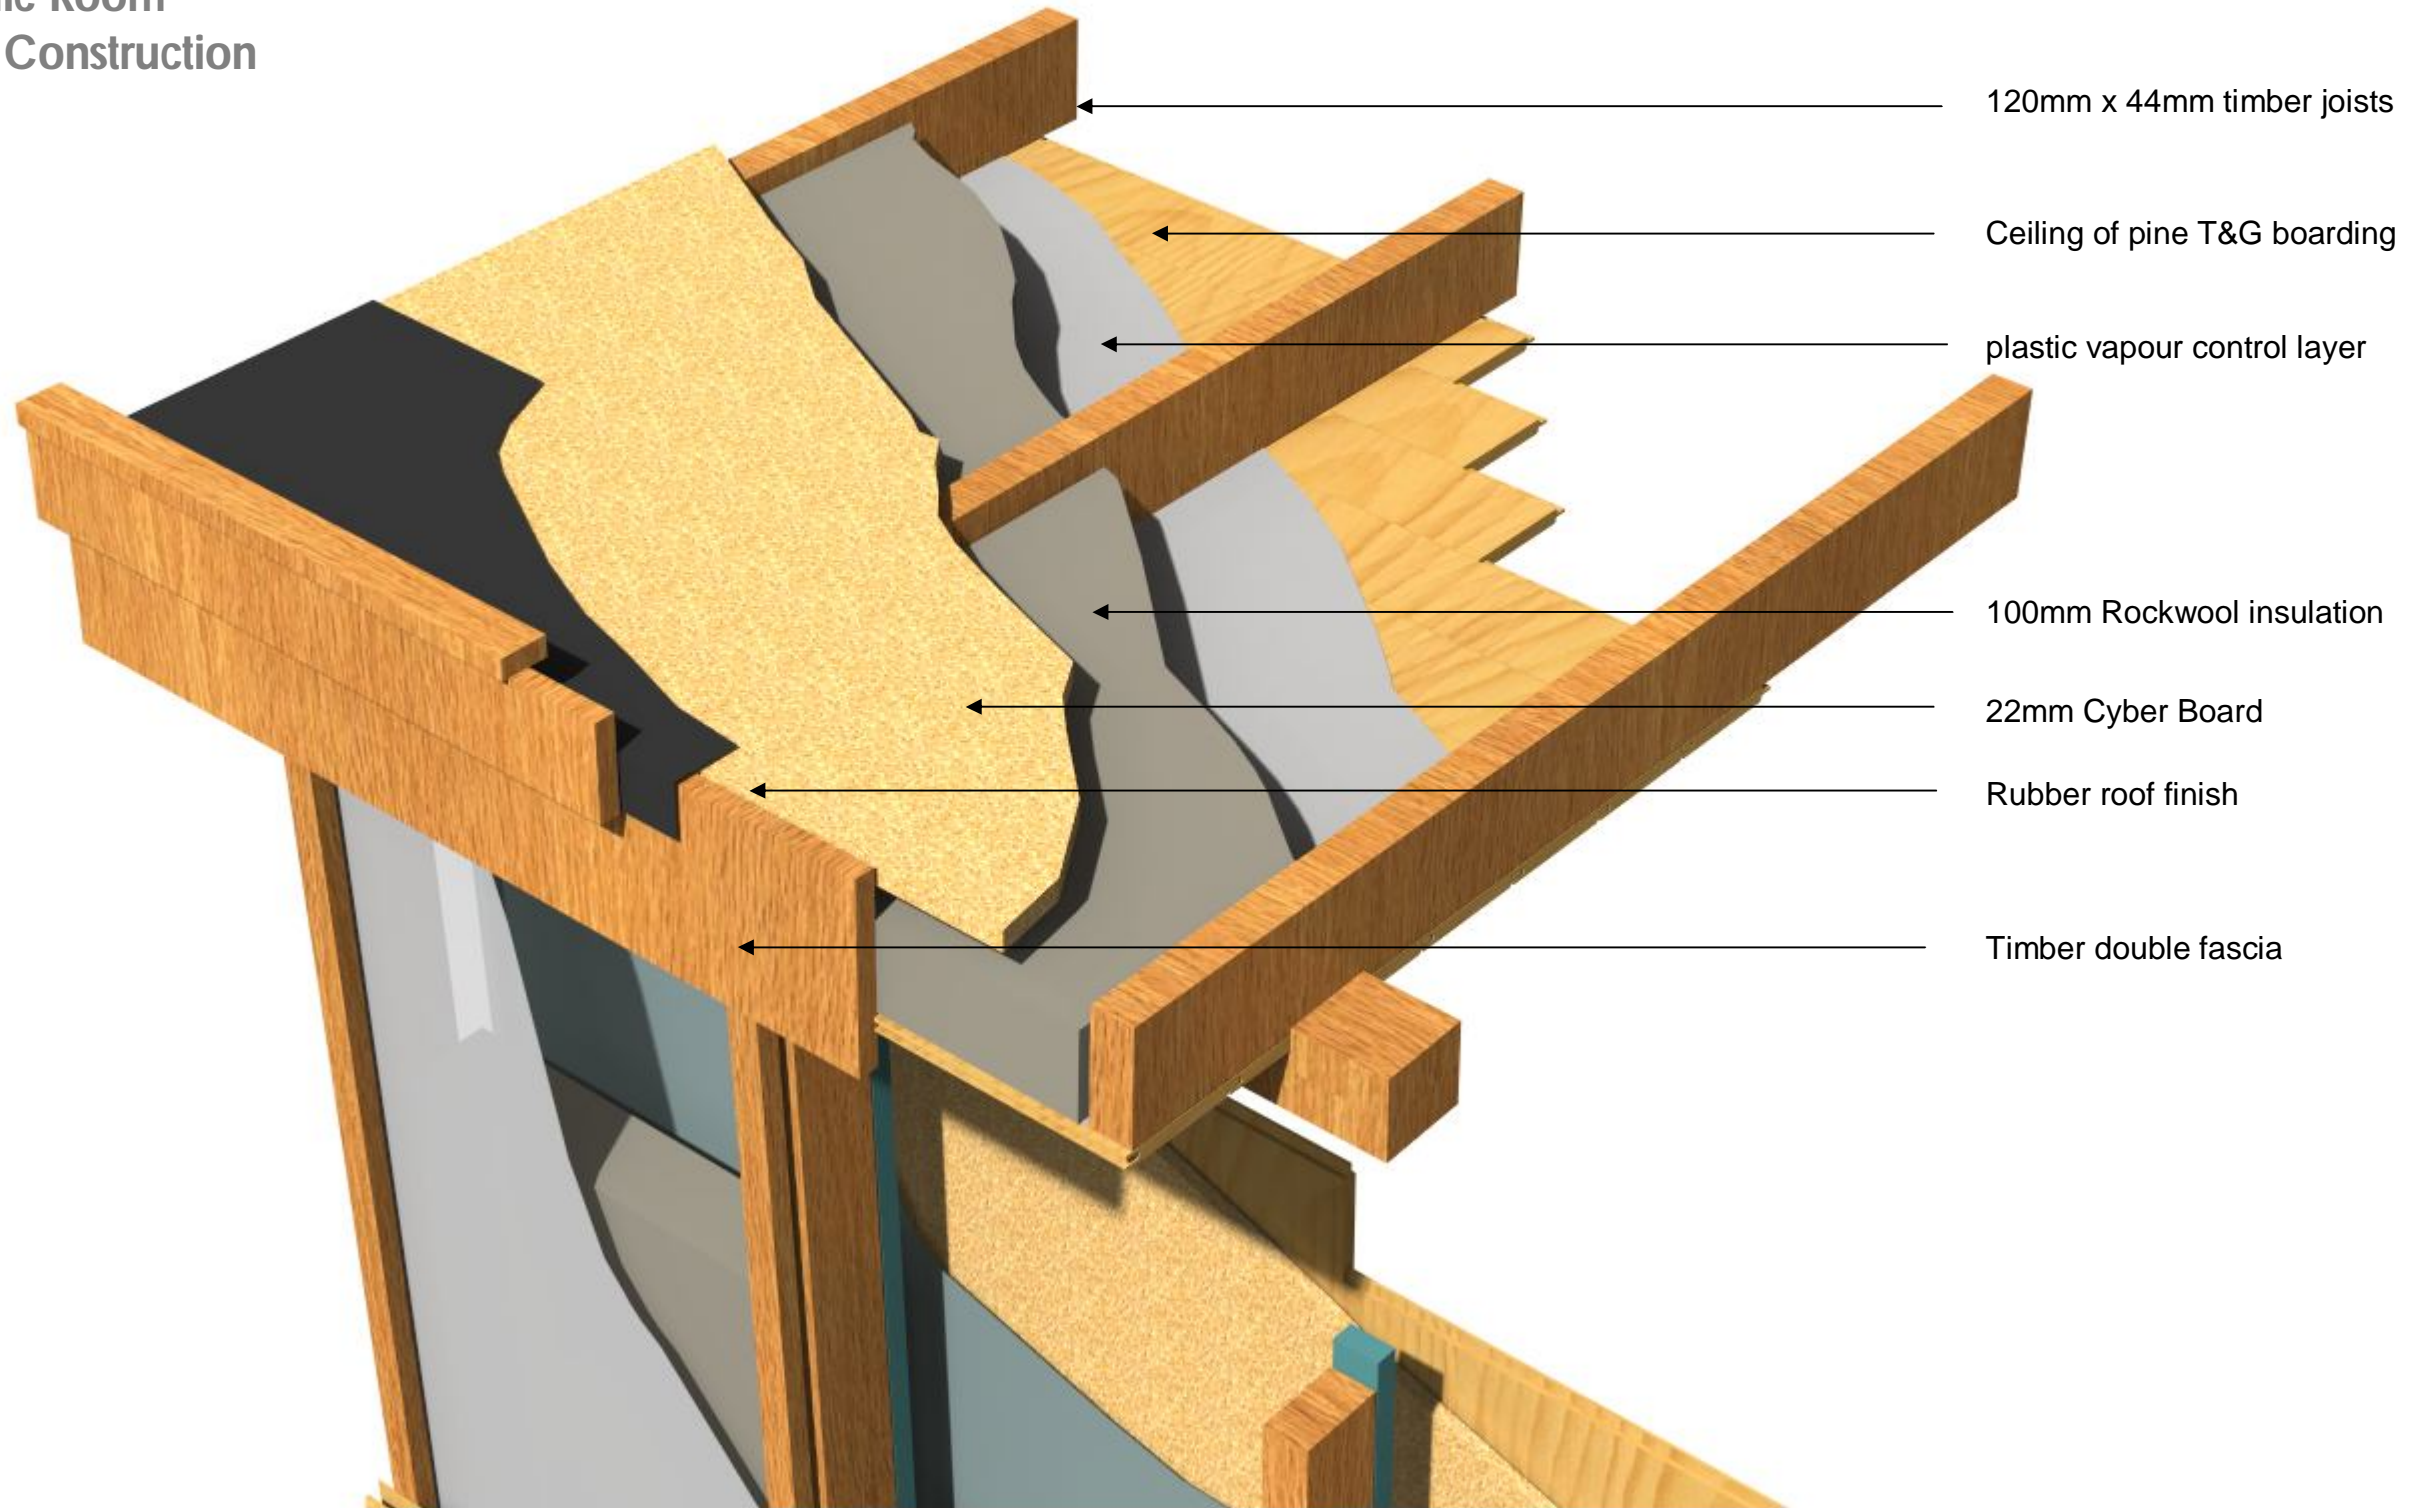

## Nordic Room Floor Construction

